


**PROPOSED STORM SCHEDULE
(WEBSTER COURT)**


- DMH-A
RIM=207.8 (MATCH EX. GRADE)
12" EX. INV. (E/W)=203.12± (VERIFY)
10" INV. (S)=205.00
- DMH-B
RIM=211.4
10" INV. (N)=207.35
10" INV. (W)=207.45
- DMH-C
RIM=204.20±
10" INV. (NW)=200.10
10" INV. (SE)=200.20
- DMH-D
RIM=204.15
10" INV. (NW)=198.75
10" INV. (S)=198.85
- AREA-A
RIM=199.8±
6" INV. (S)=197.1±
6" INV. (W)=197.1±
- DRY-A
Ø=6"
RIM=211.5±
10" INV. (N)=206.65
10" INV. (S)=206.65
- CB-A
2' SUMP
RIM=210.50
10" INV. (E)=207.85
8" INV. (S)=207.95
8" INV. (W)=208.05
4" INV. (N)=209.00
- CB-B
NO SUMP
RIM=213.00
8" INV. (N)=208.20
6" INV. (S)=210.70
4" INV. (NE)=211.10
4" INV. (E)=211.10
- CB-C
NO SUMP
RIM=213.00
6" INV. (N)=211.00
4" INV. (S)=211.10
4" INV. (NE)=211.10
4" INV. (E)=211.10
- CB-D
NO SUMP
RIM=210.35
8" INV. (E)=208.20
6" INV. (W)=208.30
4" INV. (N)=208.80
4" INV. (NW)=208.80
- CB-E
NO SUMP
RIM=210.31
6" INV. (E)=208.50
4" INV. (NW)=208.60
- CB-F
NO SUMP
RIM=203.36
6" INV. (W)=201.20
4" INV. (NE)=201.35
4" INV. (NW)=201.35
- CB-G
2' SUMP
RIM=203.20
10" INV. (NW)=200.50
8" INV. (S)=200.60
6" INV. (E)=200.95
- CB-H
NO SUMP
RIM=203.20
8" INV. (N)=201.00
4" INV. (W)=201.10
4" INV. (SW)=201.10
- CB-I
2' SUMP
RIM=203.25
10" INV. (NW)=199.15
8" INV. (S)=200.45
4" INV. (NE)=201.10
4" INV. (SW)=201.10
- CB-J
NO SUMP
RIM=203.25
8" INV. (N)=201.00
4" INV. (W)=201.10
4" INV. (SW)=201.10

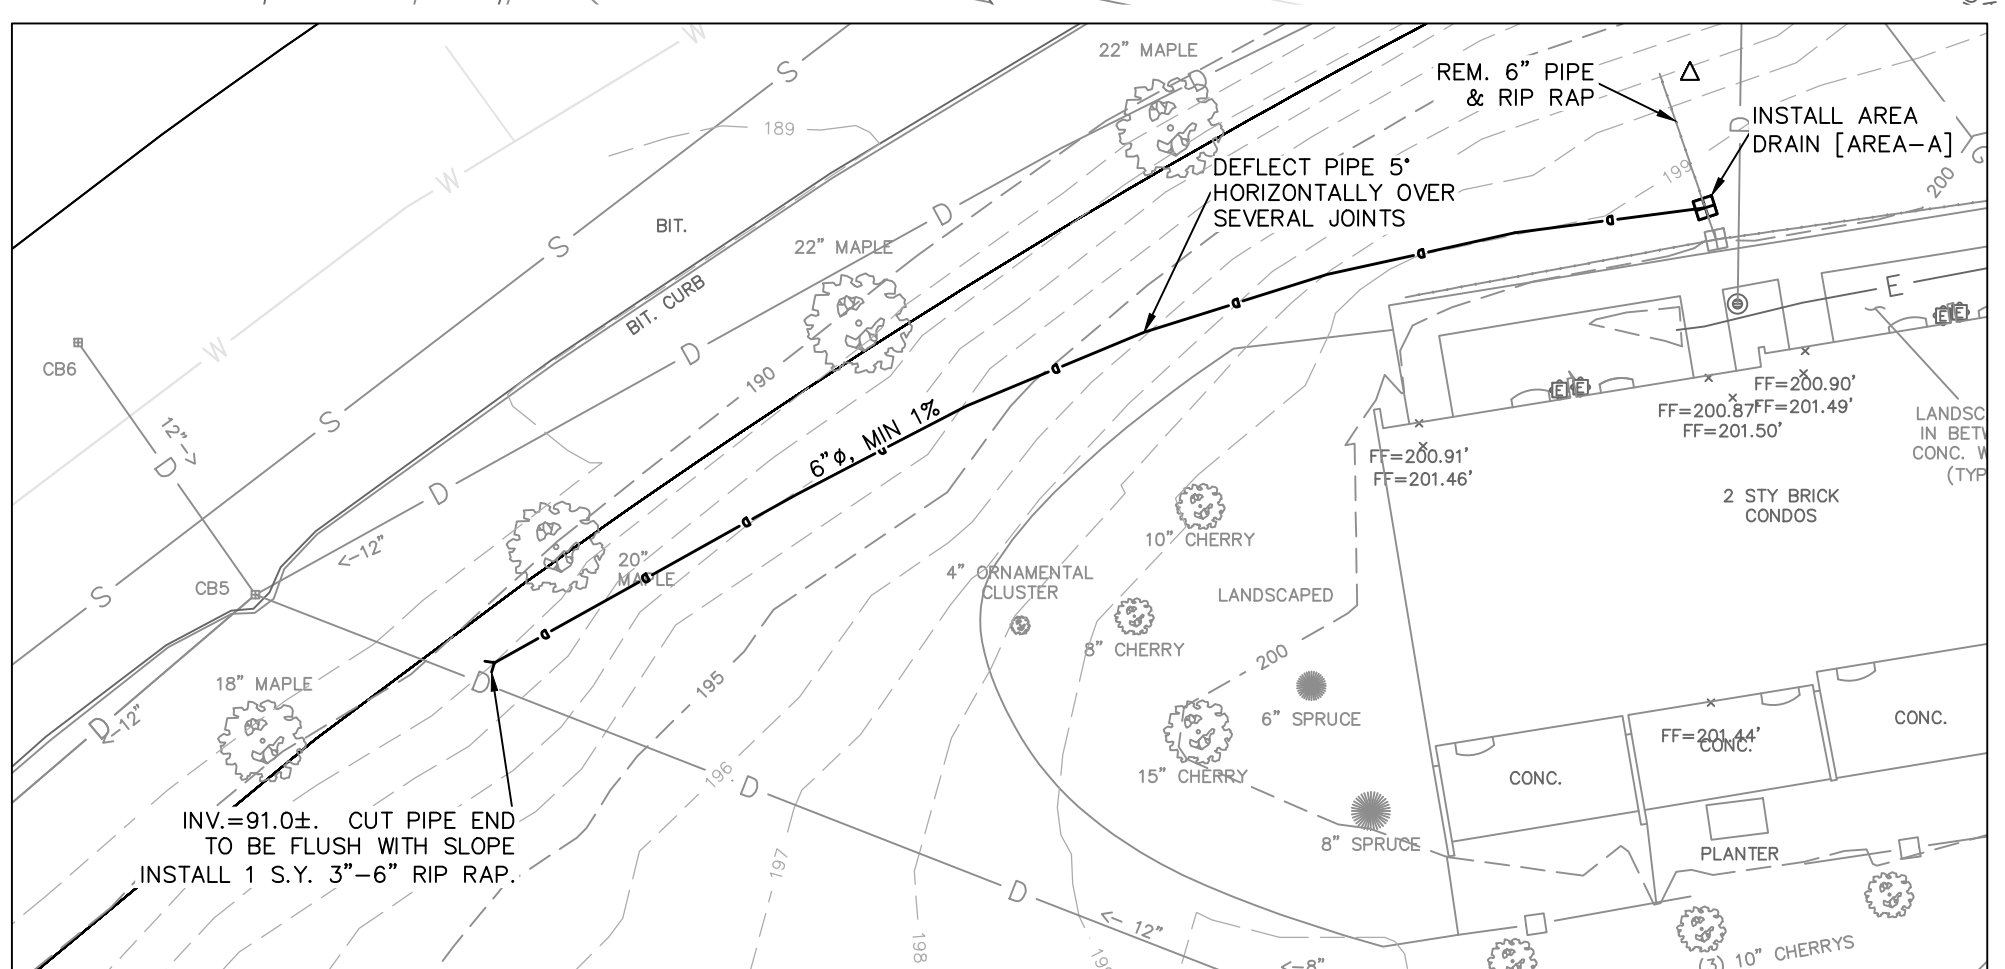

EATON COURT DRAINAGE (1"=20')

SPECIAL NOTES [WEBSTER COURT]

- [1] IF VERTICAL CLEARANCE BETWEEN GAS LINE AND STORM PIPE IS LESS THAN 6", PLACE FLOWABLE FILL BETWEEN UTILITIES.
- [2] CONTRACTOR RESPONSIBLE FOR REMOVAL AND DISPOSAL OF PLANTINGS THAT ARE WITHIN LIMITS OF GRADING OR EXCAVATION. LANDSCAPED AREAS SHALL BE GRADED TO DRAIN, PROTECTING MAJOR PLANTINGS WHERE POSSIBLE. PROTECT PLANTINGS ADJACENT TO DISTURBED AREAS. INSTALL TOPSOIL TO 2" OF FINISHED GRADE WHERE MULCH WILL BE PLACED. INSTALLATION OF NEW MULCH AND PLANTINGS UNDER SEPARATE CONTRACT.
- [3] ADJUSTING EXISTING VALVES TO FINISH GRADE IS PART OF THE WORK OF THIS CONTRACT. IF EXISTING VALVE CANNOT MEET FINISH GRADE, INSTALL VALVE BOX (SEPARATE PAY ITEM).
- [4] REINSTALL COBBLES 2 BLOCKS WIDE AS FLOW LINE FOR SHALLOW SWALE WHERE STEEPER THAN 1V:6H.

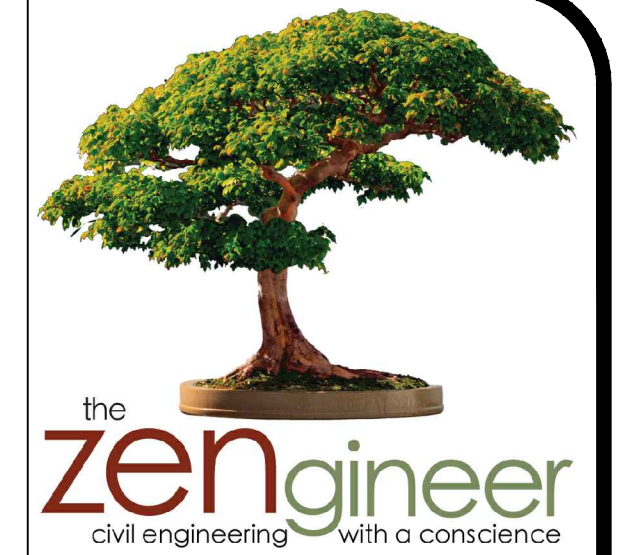

PREPARED BY:
THE ZENGINEER
 BUCKY SPARKLE, P.E.
 378 MAIN STREET, #2
 EASTHAMPTON, MA 01027
 www.theZengineer.com
 zengineerbucky@gmail.com
 (617) 271-4004

PROJECT:
 WEBSTER & CHADWICK
 COURT IMPROVEMENTS
 AMHERST, MASS.

PREPARED FOR:
 ECHO HILL TOWNHOUSE
 CONDOMINIUM TRUST
 c/o JEANNE HARLOW
 HAMPSHIRE PROPERTY
 MANAGEMENT GROUP
 150 MAIN STREET, 3RD FLR
 PO BOX 686
 NORTHAMPTON, MA 01061
 (413) 582-9970

PROJECT No.: 2014.02
FILE NAME: 2014.02 Base.DWG

No.	Revision	Date
1	BID SET	1.19.15

**WEBSTER CT.
 PAVING & DRAINAGE**